




Downtown Redmond Link Extension

Sheet 1

 


Downtown Redmond Link Extension

Sheet 2

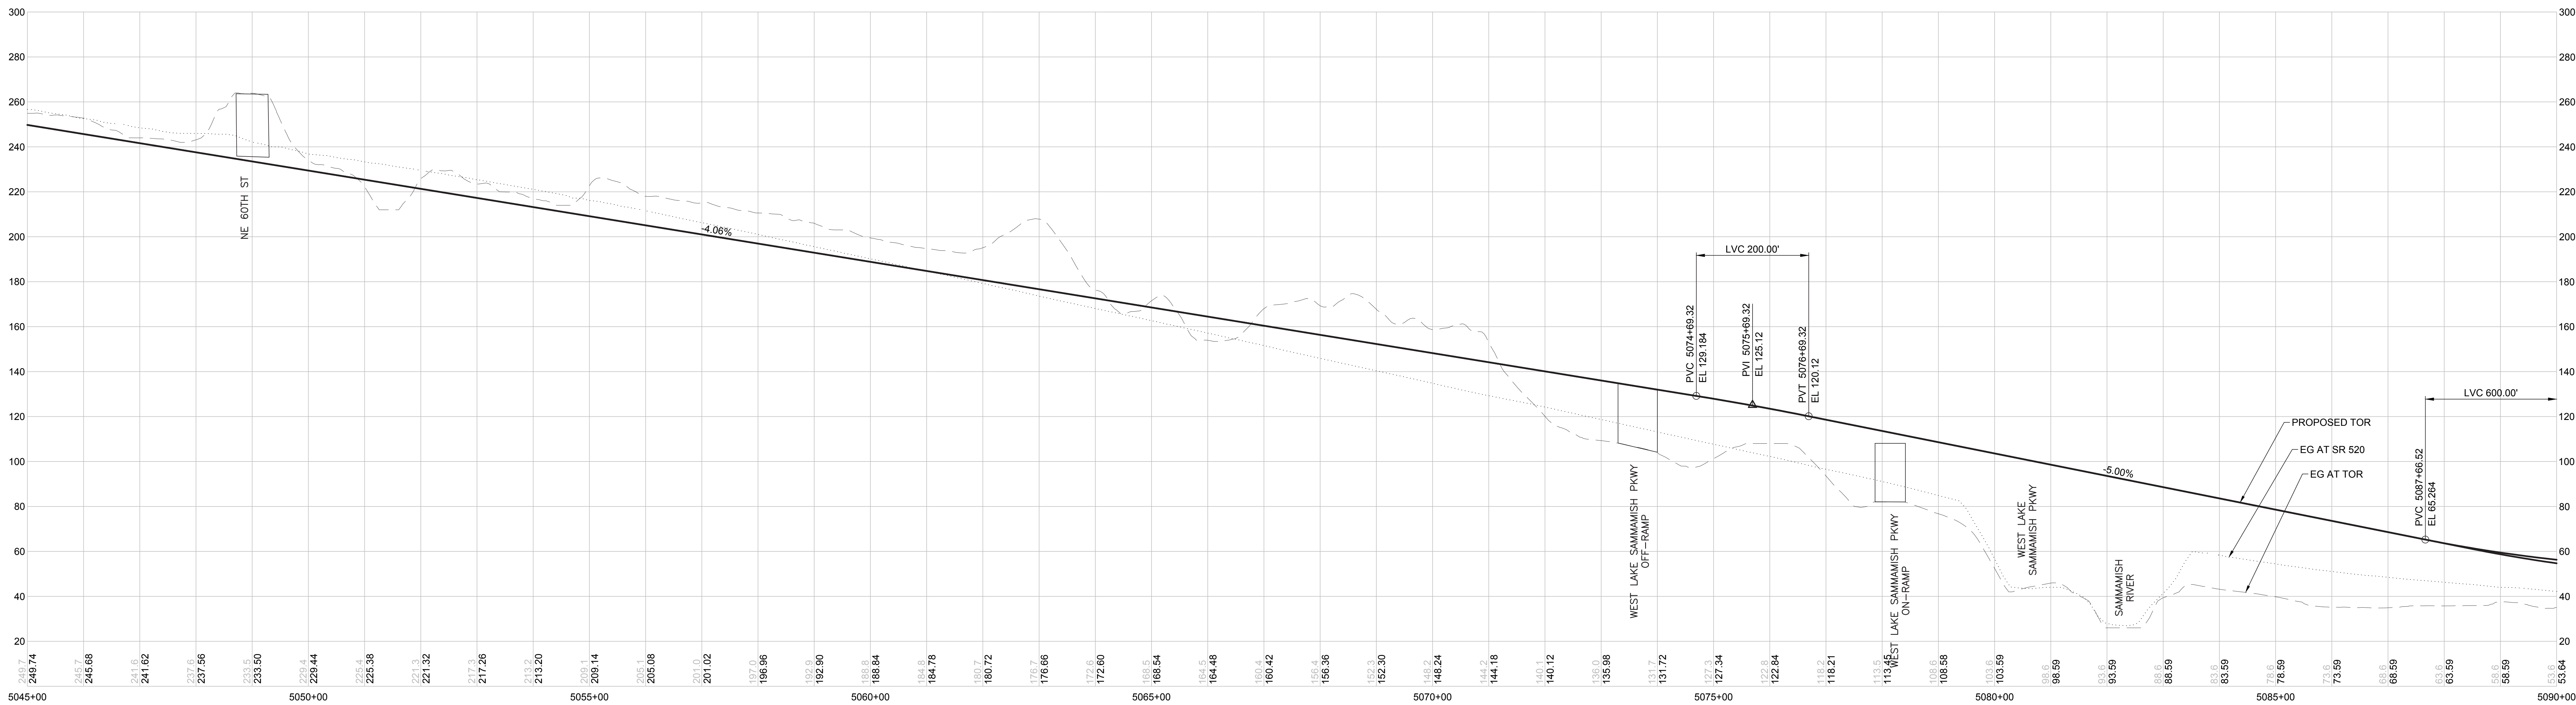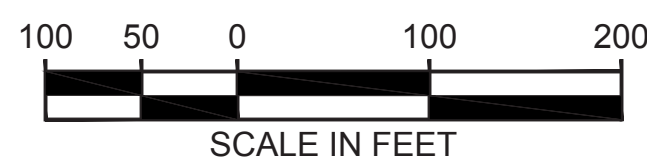

Downtown Redmond Link Extension

Sheet 3

 

Downtown Redmond Link Extension

Sheet 4

